


HOLY FAMILY PARISH ROOF PROJECT - SOUTH FACE

REPAIRS

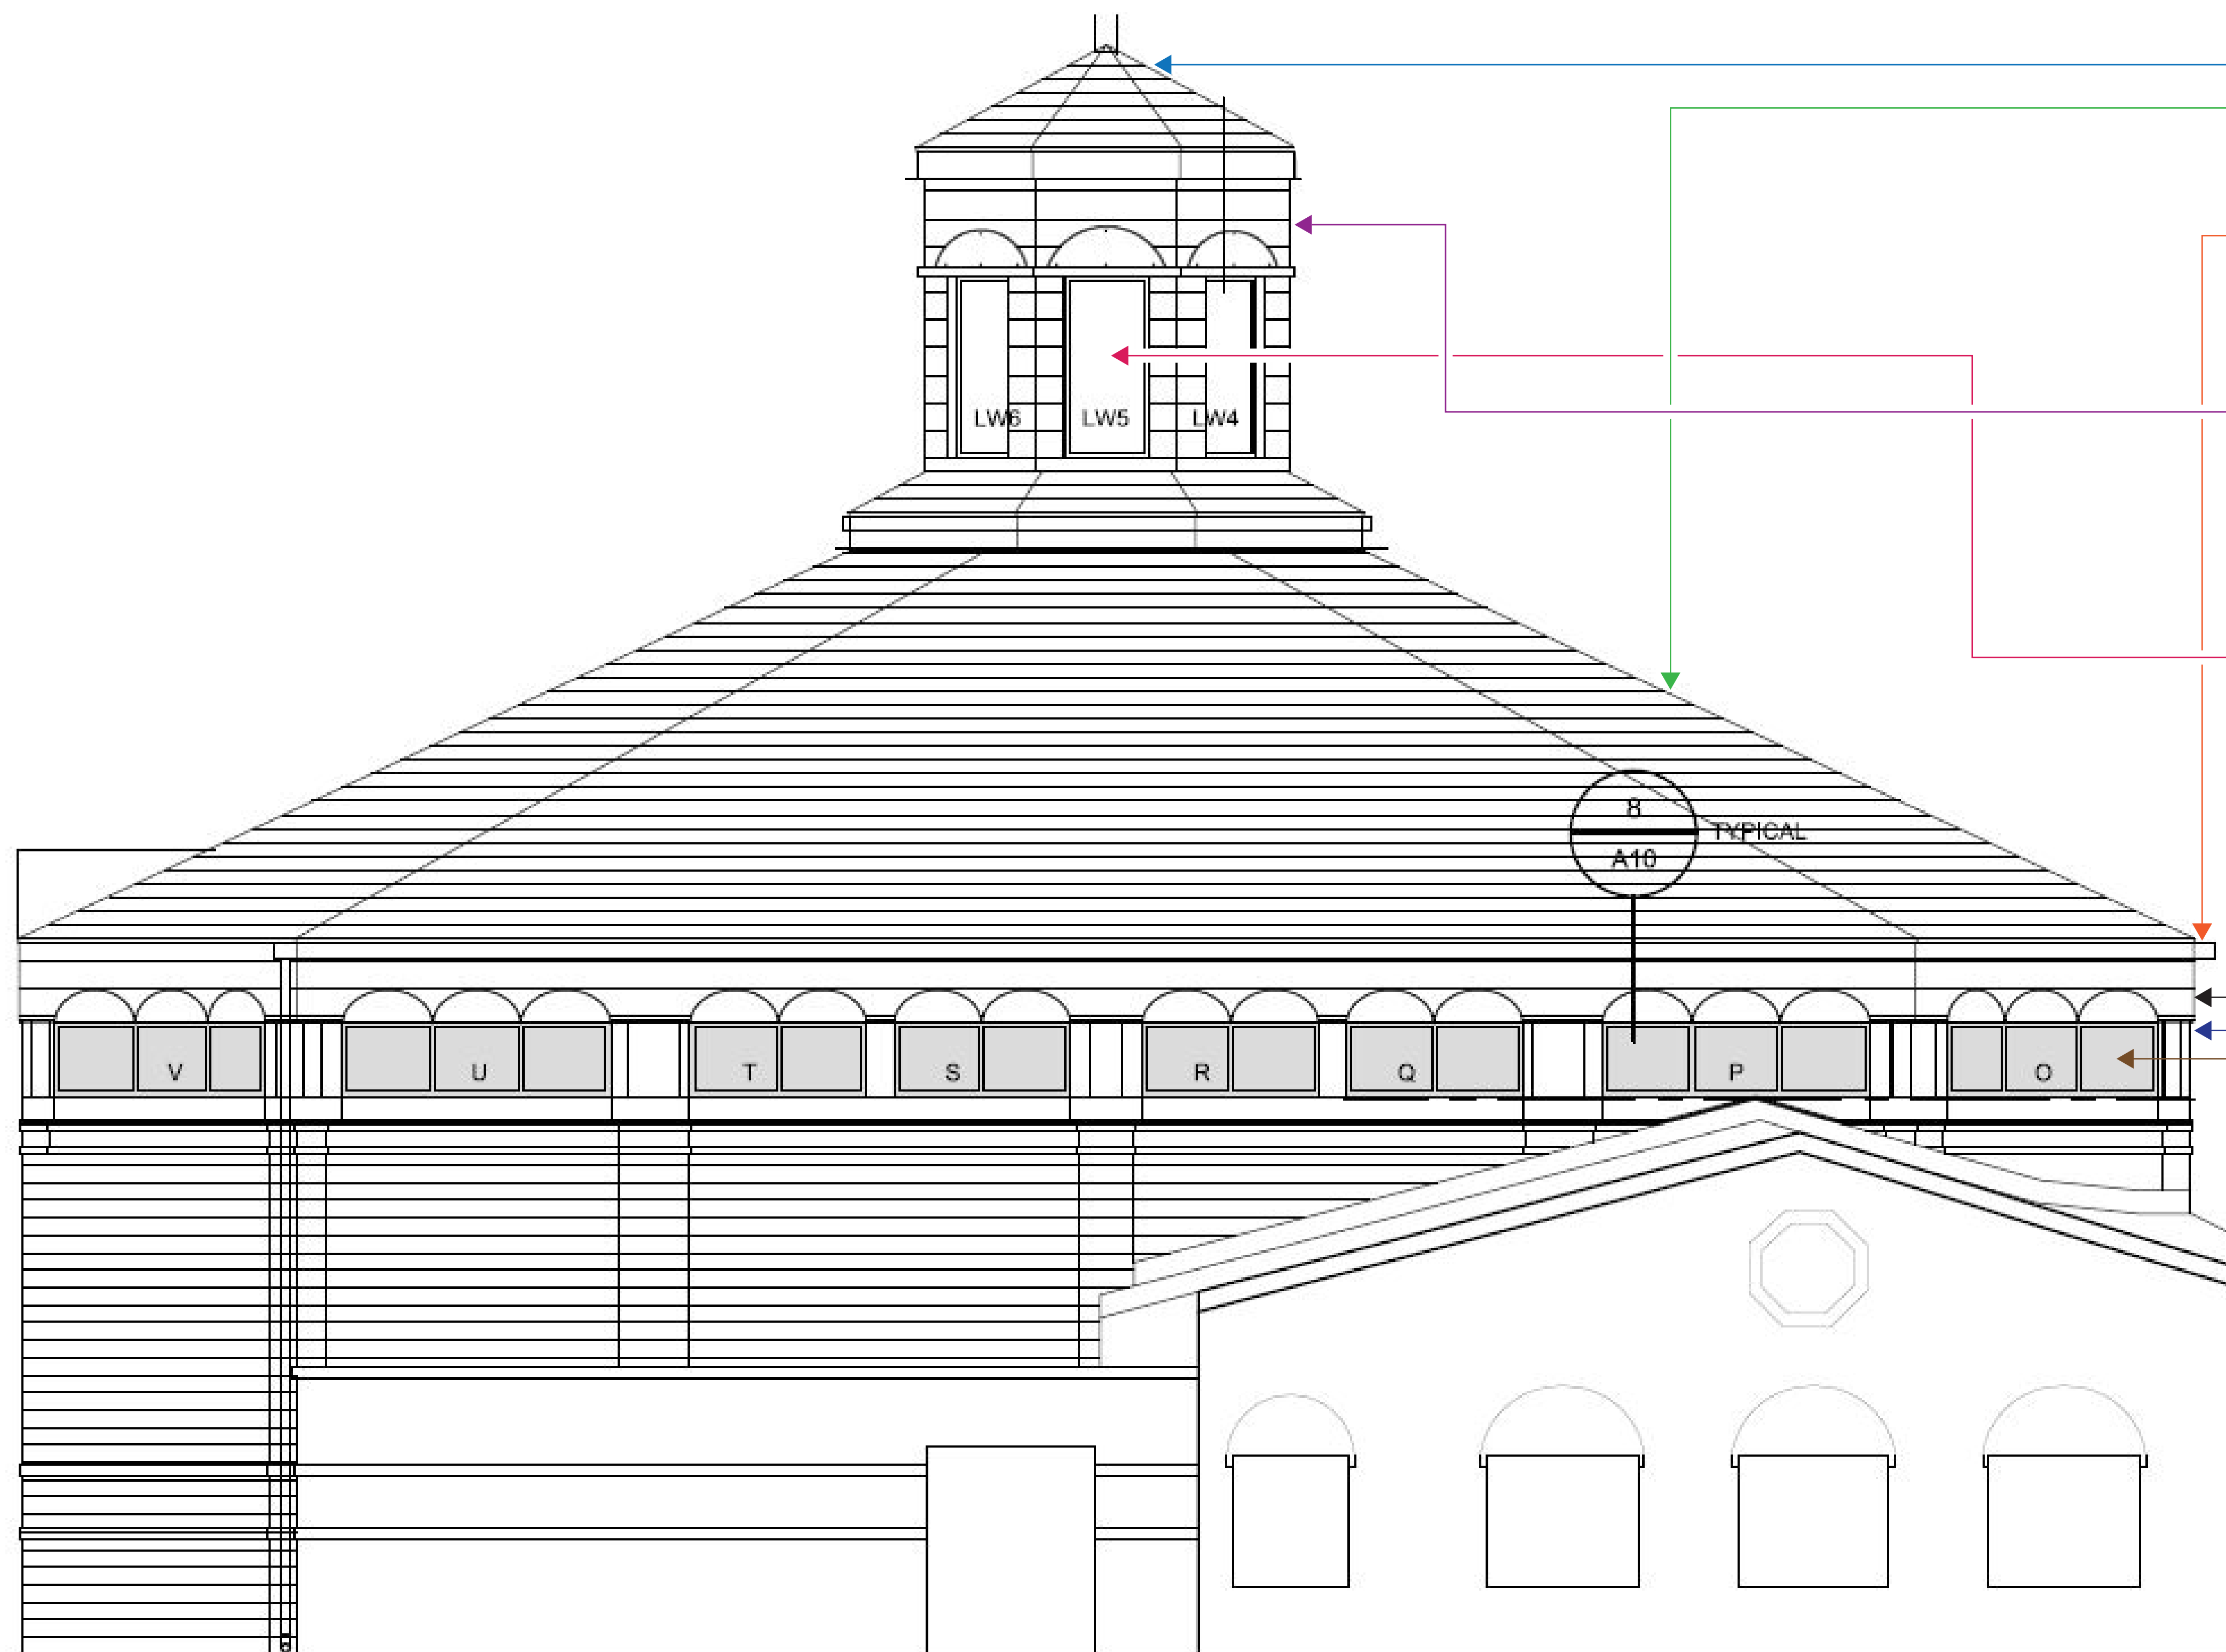

ROOF (OVER SANCTUARY/WORSHIP AREA)

1. Remove shingles
2. Remove old insulation
3. Install air and vapour barrier
4. Add new insulation
5. Add second layer of roof sheathing / install new shingles
6. Install new eavestroughs with downspouts to grade

UPPER SANCTUARY & LANTERN WALLS

7. Remove stucco wall finish
8. Remove old insulation
9. Install air and vapour barrier
10. Install new wall insulation
11. Install wall panels

LANTERN & CLERESTORY WINDOWS

12. Remove windows / install new windows tied to air and vapour barrier


STAINED GLASS WINDOWS / WINDOW BLINDS

13. Remove stained glass windows / re-install in ventilated supports
14. Install window blinds (south and west exposures)



HOLY FAMILY PARISH ROOF PROJECT - WEST FACE

REPAIRS

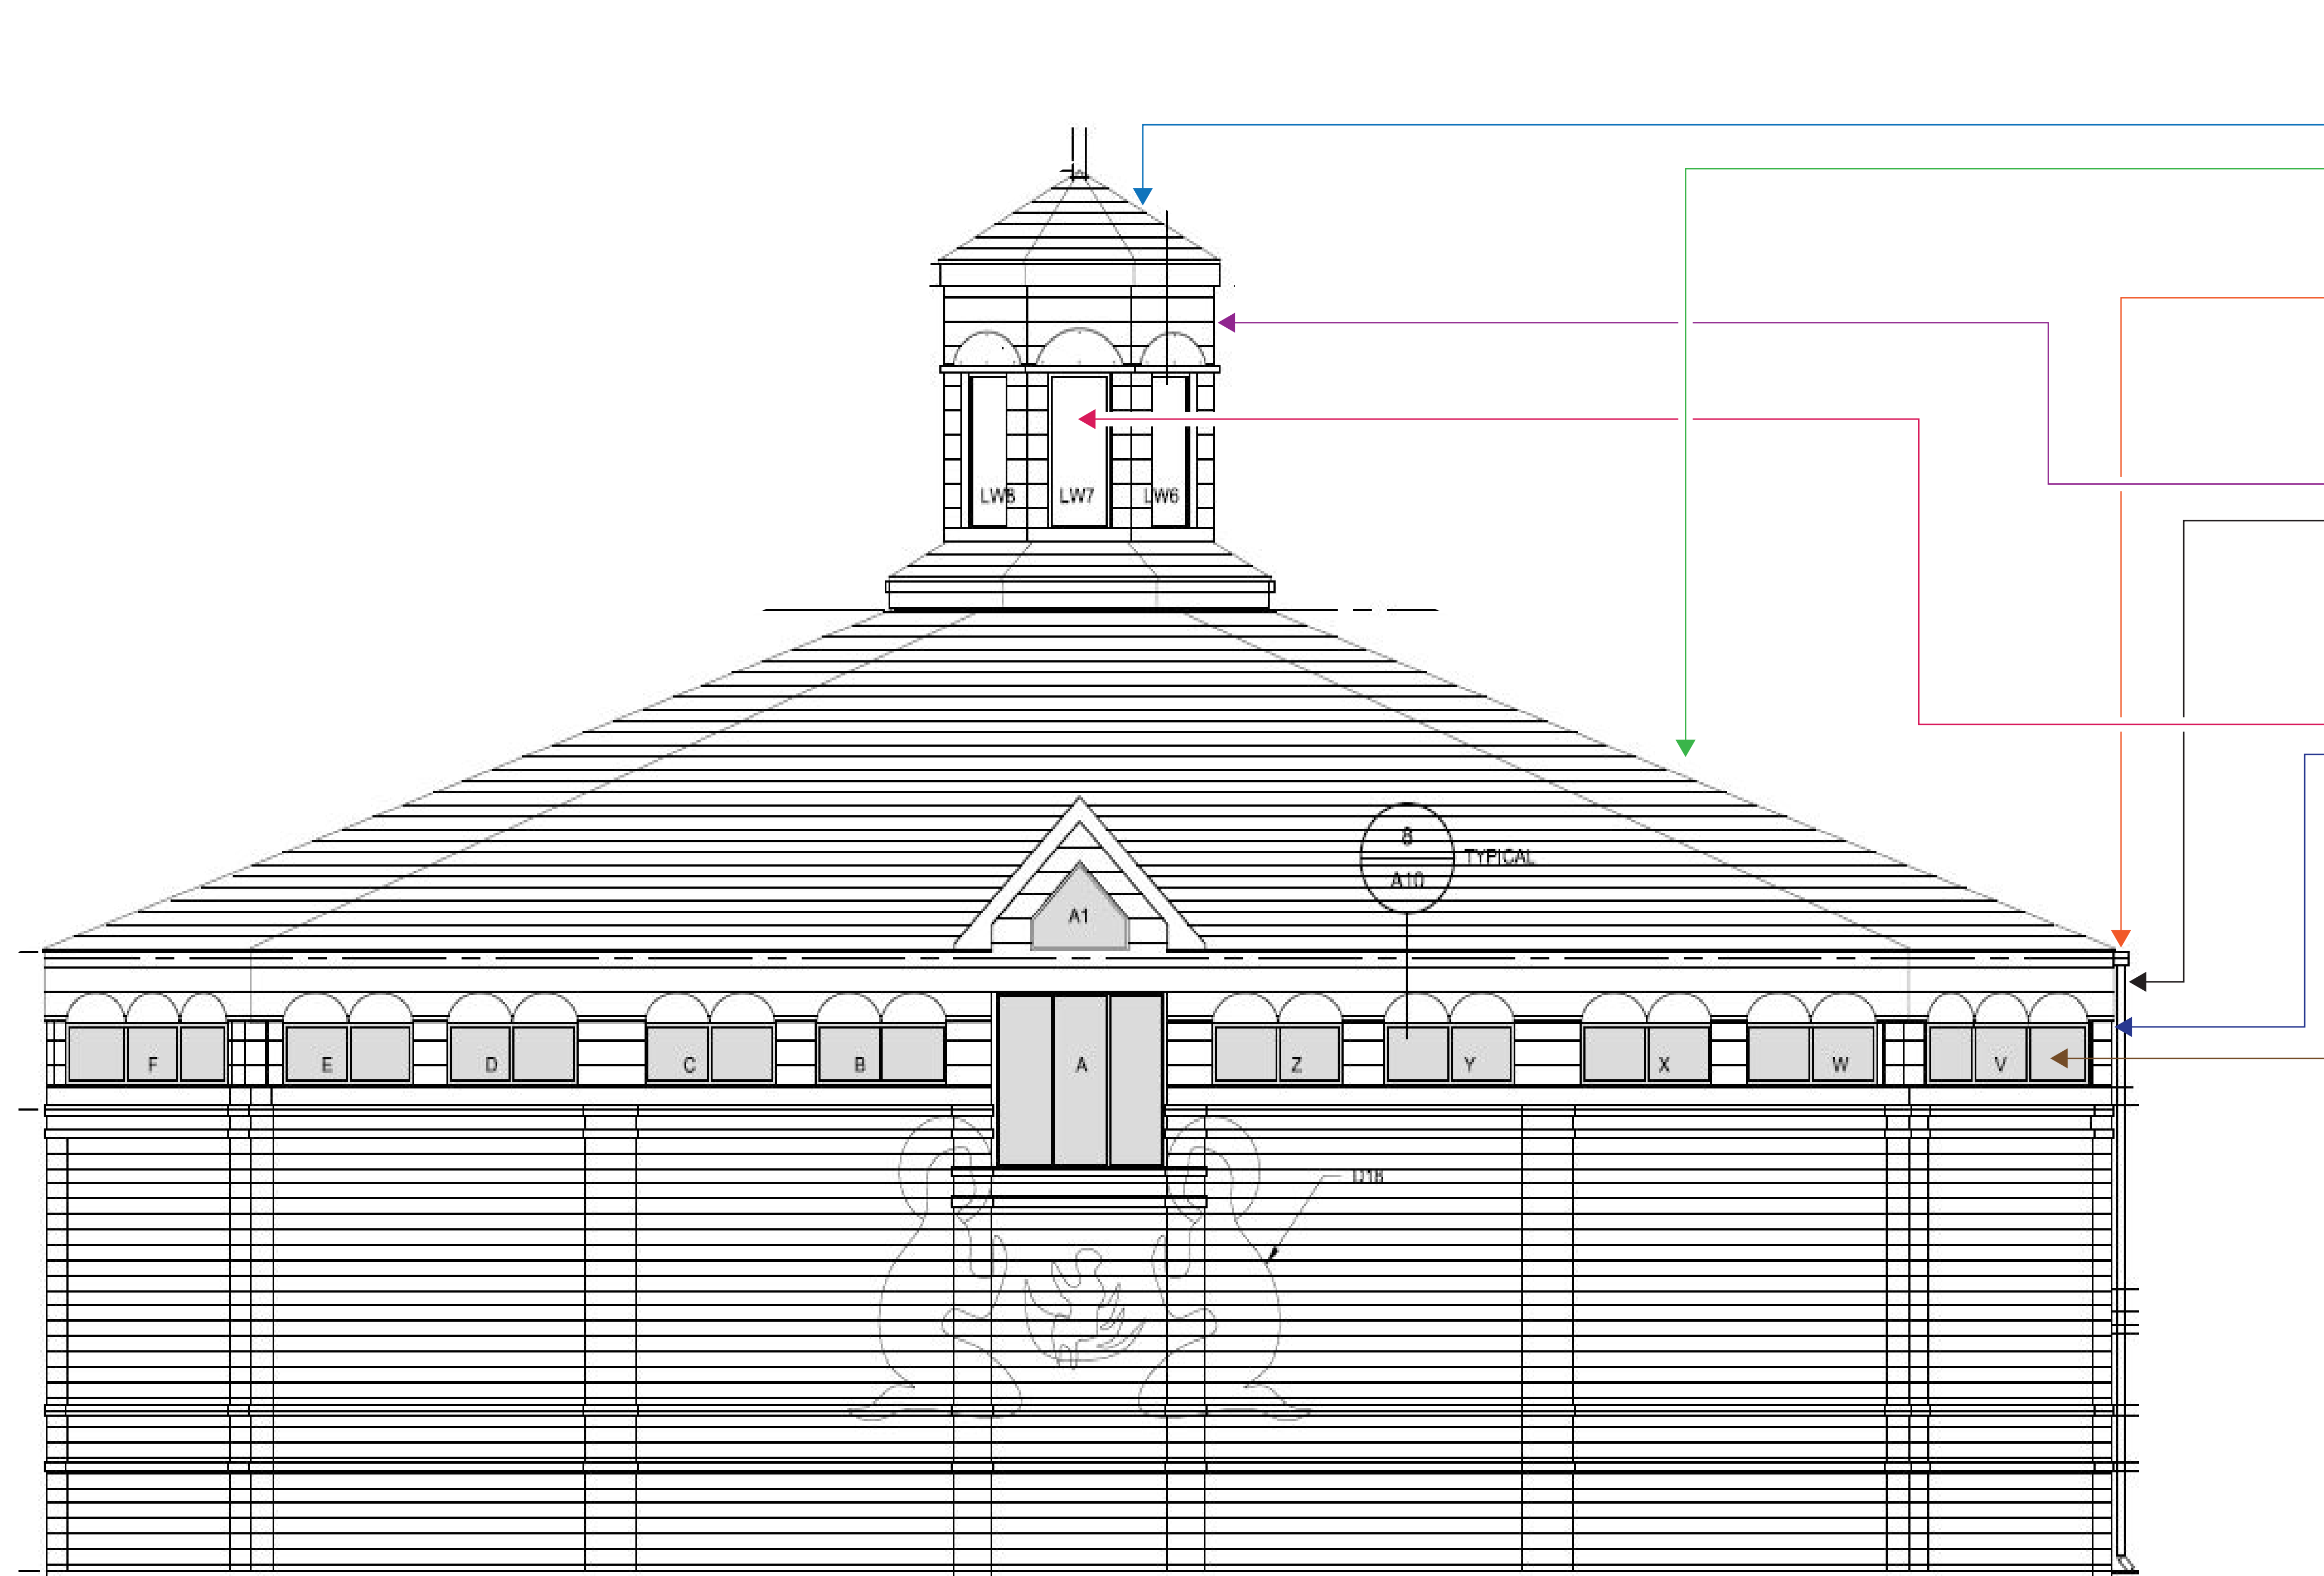

ROOF (OVER SANCTUARY/WORSHIP AREA)

1. Remove shingles
2. Remove old insulation
3. Install air and vapour barrier
4. Add new insulation
5. Add second layer of roof sheathing / install new shingles
6. Install new eavestroughs with downspouts to grade

UPPER SANCTUARY & LANTERN WALLS

7. Remove stucco wall finish
8. Remove old insulation
9. Install air and vapour barrier
10. Install new wall insulation
11. Install wall panels

LANTERN & CLERESTORY WINDOWS

12. Remove windows / install new windows tied to air and vapour barrier

STAINED GLASS WINDOWS / WINDOW BLINDS

13. Remove stained glass windows / re-install in ventilated supports
14. Install window blinds (south and west exposures)

